

# Introducing **Generation Homes Gravenhurst**



## 3B-369 Muskoka Beach Road

**Generation Homes** is a social enterprise within Habitat for Humanity Ontario Gateway North. Focused on **affordable rental homes**, it is designed to address critical housing needs while sustaining the Habitat mission of creating affordable home ownership opportunities.

This project delivers affordable, **sustainable homes** that are thoughtfully designed to support healthier, happier lives. Built to **Net Zero Ready standards**, these homes are **economical** to access and operate, offering better indoor air quality and lower utility costs. With **universal design and age-friendly accessibility features**, the homes remove barriers for those with mobility challenges — **empowering independence, dignity, and community participation**. Using high-quality, low-carbon materials, the homes are both **environmentally responsible** and aesthetically suited to their surroundings, offering **attractive**, low-profile design and **efficient**, livable spaces that respect the comfort and dignity of every resident.




**Habitat for Humanity®**  
Ontario Gateway North

# Generation Homes Gravenhurst


Design




FRONT ELEVATION  
SCALE: 1/4" = 1'-0"

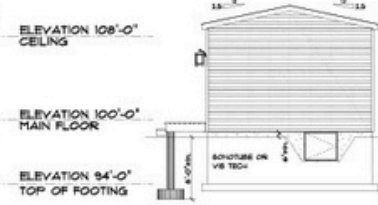

RIGHT ELEVATION  
SCALE: 1/4" = 1'-0"


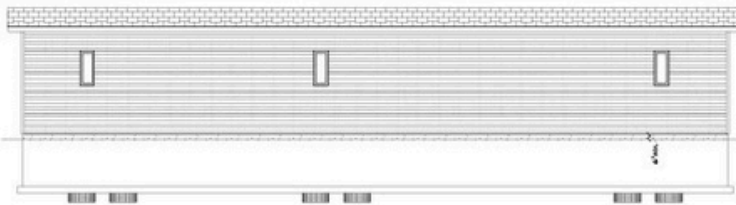


REAR ELEVATION  
SCALE: 1/4" = 1'-0"

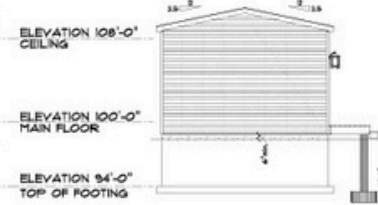


LEFT ELEVATION  
SCALE: 1/4" = 1'-0"

Elevation

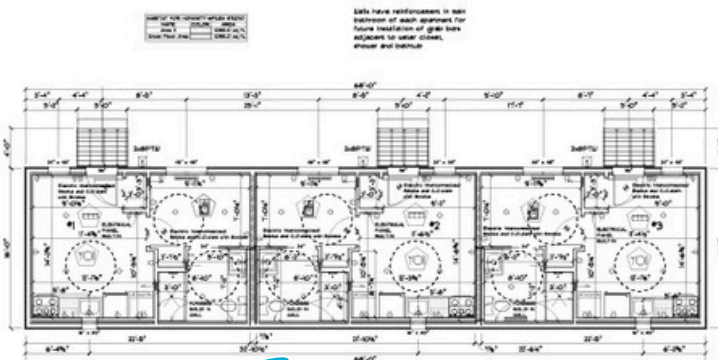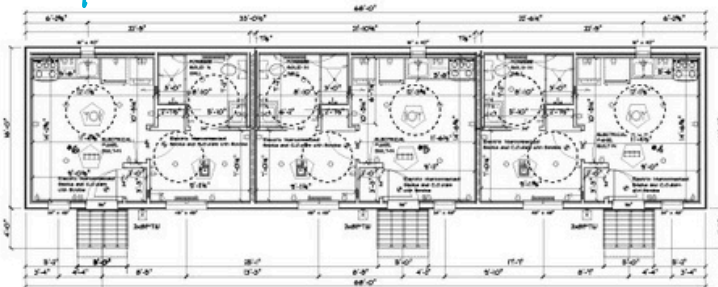

Main Floor

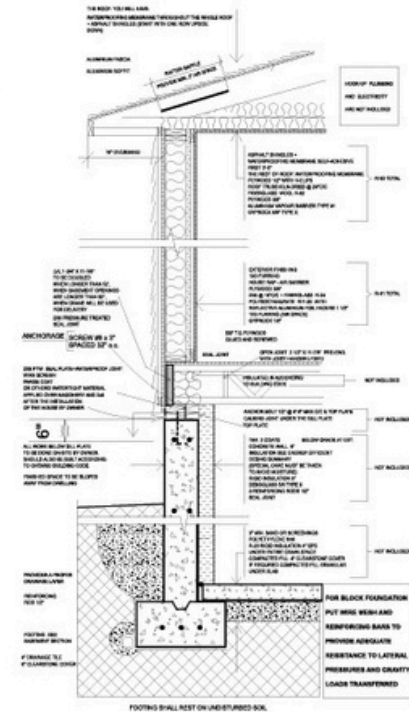


Exterior Wall

# Generation Homes Gravenhurst

*Design*

*Our Site Layout*

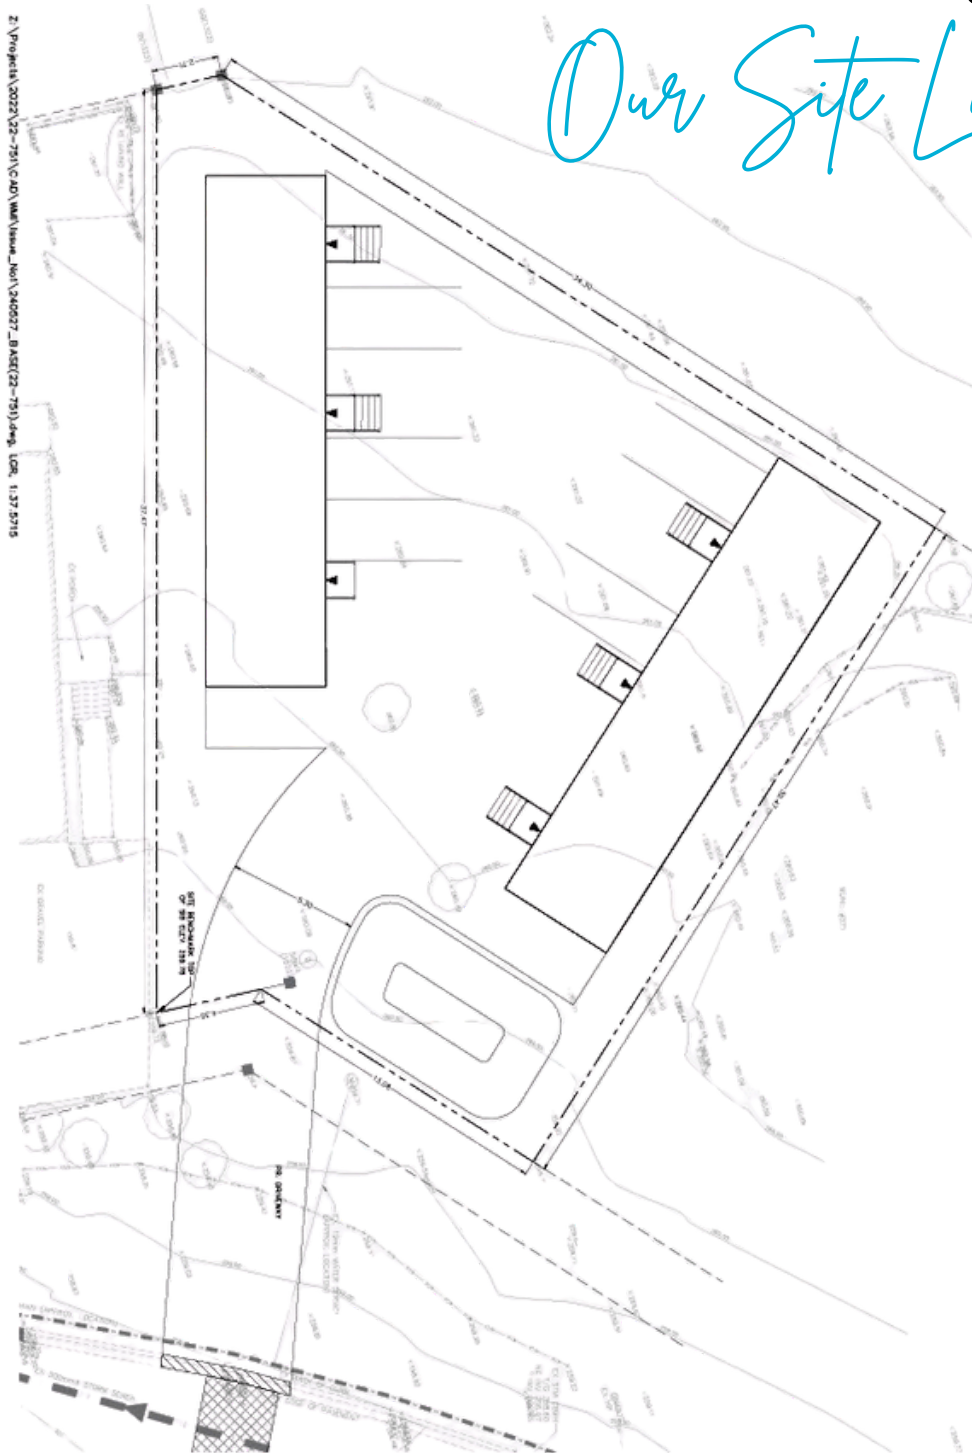


# Generation Homes Gravenhurst

*Design*



*Interior*

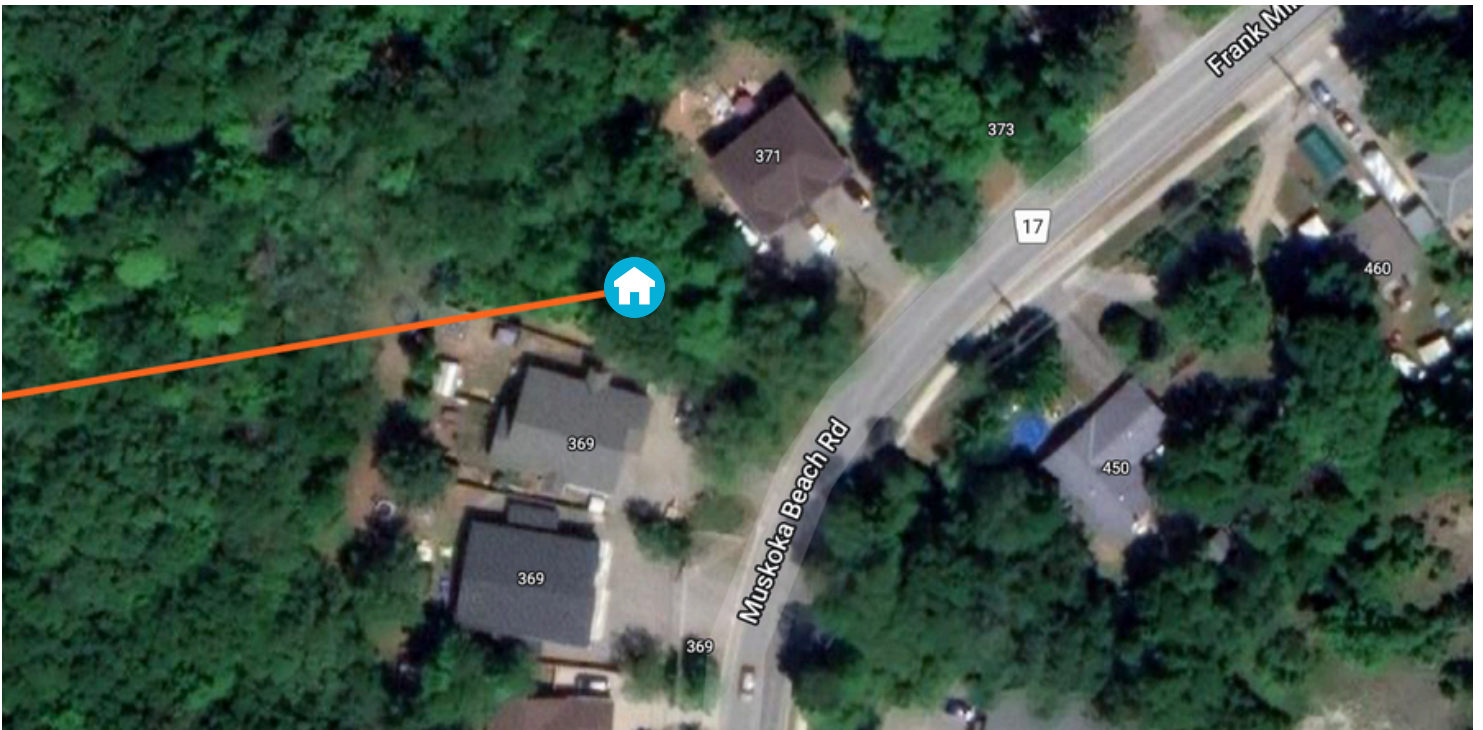

*Our  
Neighbourhood*



**Habitat for Humanity®**  
Ontario Gateway North